





crealco

PALACE
HIGH PERFORMANCE SLIDING DOOR

Profiles

Elevations & Sections

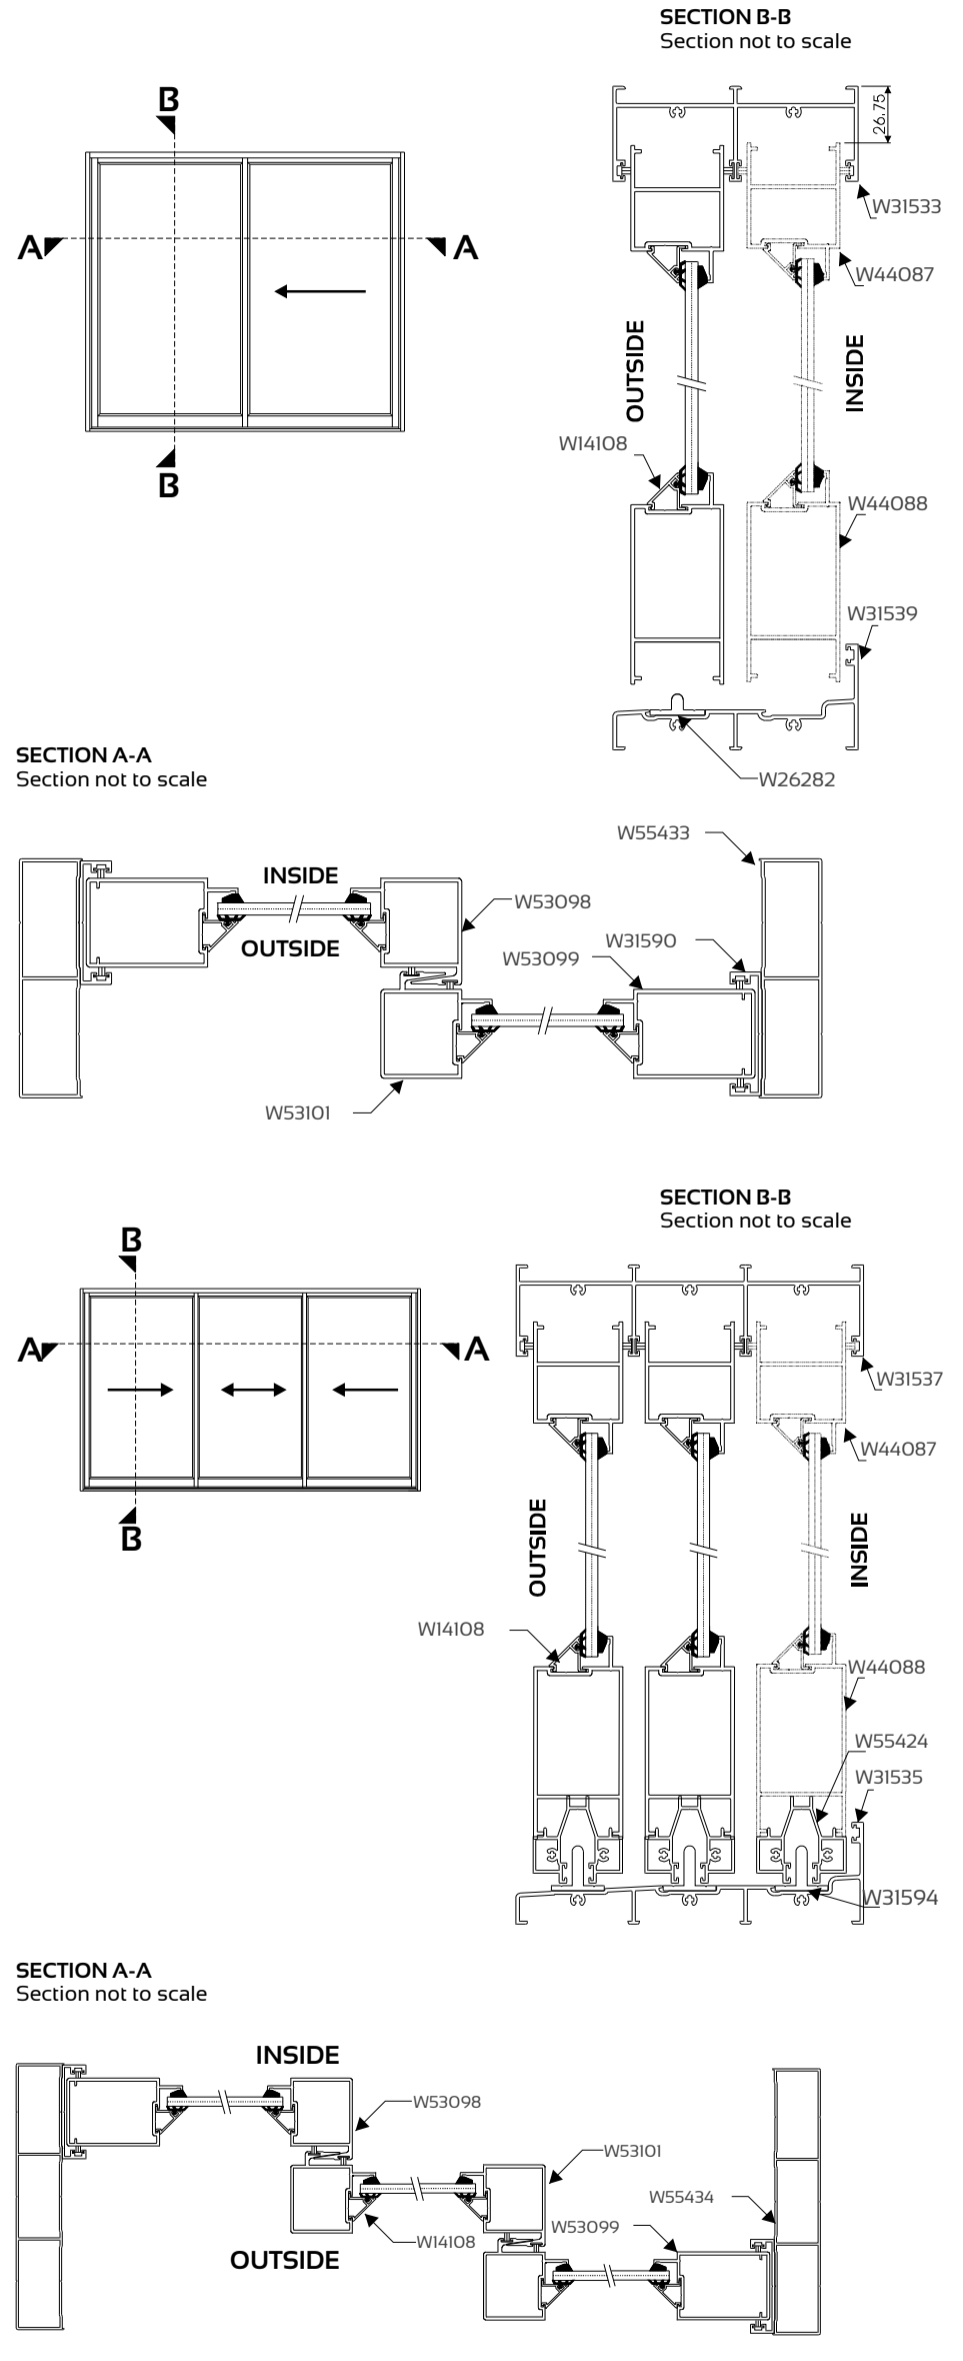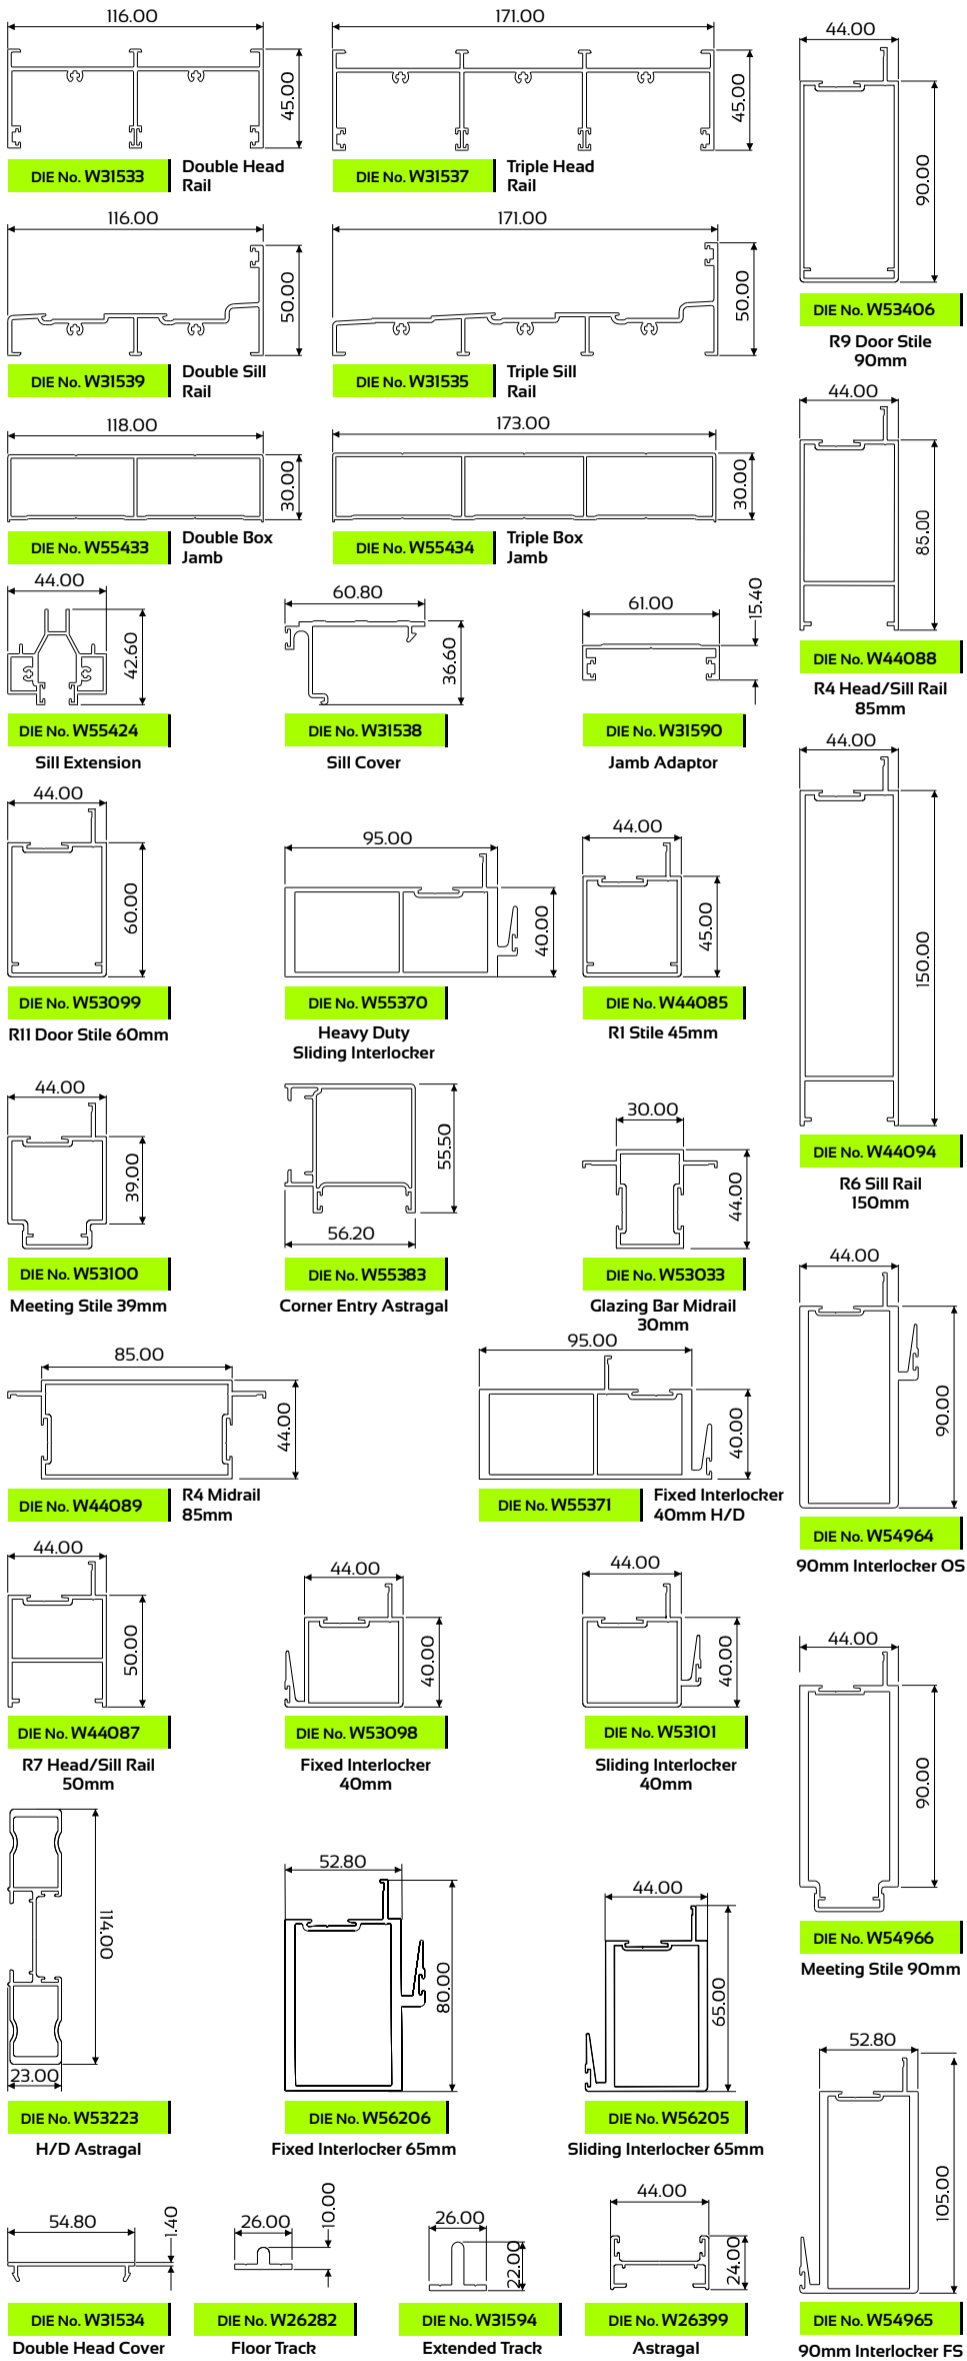

Disclaimer: The right to make alterations is reserved.

Please refer to system manual for additional information

© Copyright 2015, Wispeco (Pty) Ltd.

November 2015

5 Nywerheid Street
George Industrial
Fax: (044) 873 4634
Tel: (044) 873 4639
(044) 873 4664
Contact : Izaan Keller
Izaan.kell@gmail.com

